

座標求積表

地番 1号地			
測点	Xn	Yn	(Xn+1 - Xn-1)Yn
339	145401.538	31011.646	514142.079034
N321	145397.828	31007.877	-172558.835505
N275	145395.973	31005.696	-110504.300544
N276	145394.264	31003.245	-88762.290435
N358	145393.110	31000.949	-547352.755544
N359	145376.608	31007.254	-367777.039694
N360	145381.249	31019.400	773313.642000
倍面積			500.499312
面積			250.2496560
地積			250.24 m <sup>2</sup>
坪数			75.70

地番 2号地			
測点	Xn	Yn	(Xn+1 - Xn-1)Yn
N358	145393.110	31000.949	504447.442128
N318	145392.880	31000.491	-142416.255654
N348	145388.516	30989.268	-148066.722504
N370	145388.102	30988.289	-257202.798700
N371	145380.216	30991.043	-427707.384443
N372	145374.301	30993.300	-233658.488700
N373	145372.677	30996.965	71509.998255
N359	145376.608	31007.254	633571.220982
倍面積			477.011364
面積			238.5056820
地積			238.50 m <sup>2</sup>
坪数			72.14

地番 3号地			
測点	Xn	Yn	(Xn+1 - Xn-1)Yn
N287	145376.571	31021.191	412178.564817
N364	145371.930	31009.043	-677950.707109
N365	145354.708	31015.622	-480276.906670
336	145356.445	31024.637	97014.039899
337	145357.835	31026.851	68197.018498
S326	145350.643	31028.046	581341.469856
倍面積			503.479291
面積			251.7396455
地積			251.73 m <sup>2</sup>
坪数			76.15

地番 4号地			
測点	Xn	Yn	(Xn+1 - Xn-1)Yn
N364	145371.930	31009.043	413722.651706
N374	145368.050	30998.888	-232181.671120
N375	145364.440	30997.144	-210191.633464
N382	145361.269	30998.273	-384626.571384
N382	145352.032	31001.729	-203402.343969
N365	145354.708	31015.622	617148.846556
倍面積			469.278325
面積			234.6391625
地積			234.63 m <sup>2</sup>
坪数			70.97

地番 開発道路			
測点	Xn	Yn	(Xn+1 - Xn-1)Yn
N360	145381.249	31019.400	1147.717800
N359	145376.608	31007.254	-265794.181288
N373	145372.677	30996.965	-71509.998255
N372	145374.301	30993.300	-255291.812100
N375	145364.440	30997.144	-193763.147144
N374	145368.050	30998.888	232181.671120
N364	145371.930	31009.043	264228.055403
N287	145376.571	31021.191	289086.478929
倍面積			284.784465
面積			142.3922325
地積			142.39 m <sup>2</sup>
坪数			43.07


地番 町道拡幅部			
測点	Xn	Yn	(Xn+1 - Xn-1)Yn
N370	145388.102	30988.289	224851.024984
N350	145387.472	30986.870	-260413.655480
N351	145379.698	30989.584	-53361.730224
N352	145370.261	30993.184	-474908.558432
N353	145364.375	30995.541	-370675.674819
N354	145358.302	30997.459	-265152.264286
N355	145355.821	30998.188	-208834.792556
N356	145351.565	30999.301	-122757.231960
N381	145351.861	31000.841	145610.950177
N377	145356.262	30999.670	214858.712770
N376	145358.792	30998.928	155211.632496
N382	145361.269	30998.273	175078.245904
N375	145364.440	30997.144	403954.780608
N372	145374.301	30993.300	488950.300800
N371	145380.216	30991.043	427707.384443
倍面積			119.124425
面積			59.5622125
地積			59.56 m <sup>2</sup>
坪数			18.01

地番 ゴミ置場			
測点	Xn	Yn	(Xn+1 - Xn-1)Yn
N382	145352.032	31001.729	291664.266432
N382	145361.269	30998.273	209548.325480
N376	145358.792	30998.928	-155211.632496
N377	145356.262	30999.670	-214858.712770
N381	145351.861	31000.841	-131133.557430
倍面積			8.689216
面積			4.3446080
地積			4.34 m <sup>2</sup>
坪数			1.31

利用区分	有効面積 (比率)
宅地	975.10m <sup>2</sup> ( 82.54%)
道路	142.39m <sup>2</sup> ( 12.05%)
ゴミ置場	4.34m <sup>2</sup> ( 0.37%)
町道拡幅部	59.56m <sup>2</sup> ( 5.04%)
計	1181.39m <sup>2</sup> (100.00%)

非線引都市計画区域内  
第一種住居地域

図面名	区画丈量図
所在	綾歌郡宇多津町宇茶白山
縮尺	1/250
作製者	令和4年10月20日 作製 丸亀市塩飽町11番地1 土地家屋調査士 近藤 亮

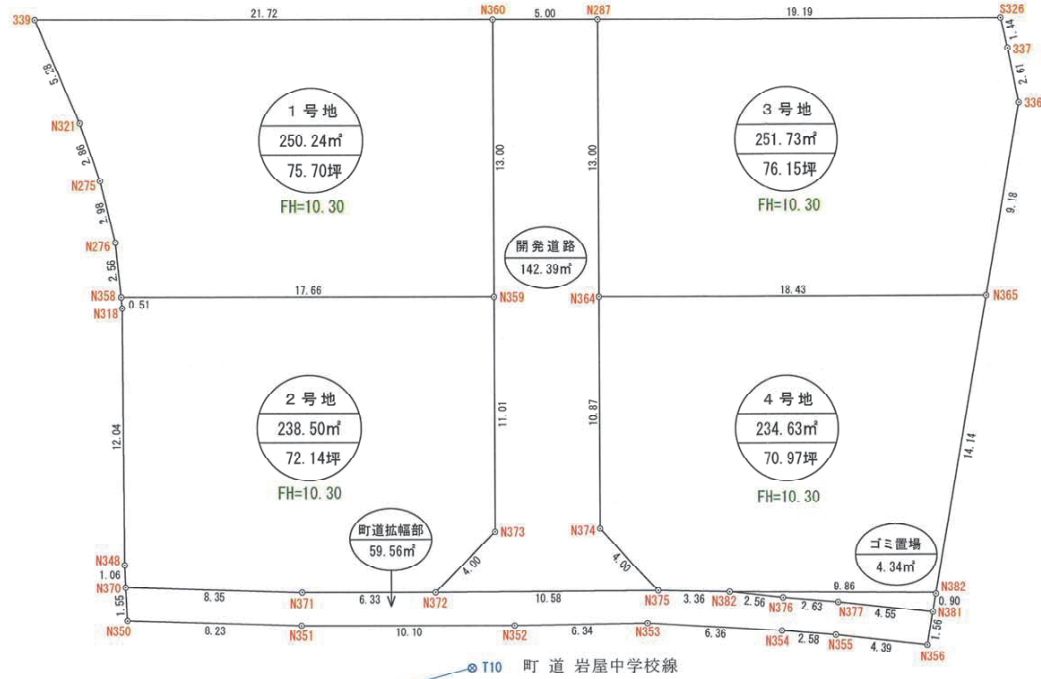

座標一覧表

測点名	X座標	Y座標	杭種別
2A042	145410.304	30962.389	街区基準点
T10	145371.435	30990.609	金属杭(鉄ワカ)

T10 - 2A042 L=48.033m

津町  
宇多津